





【添付資料 1】

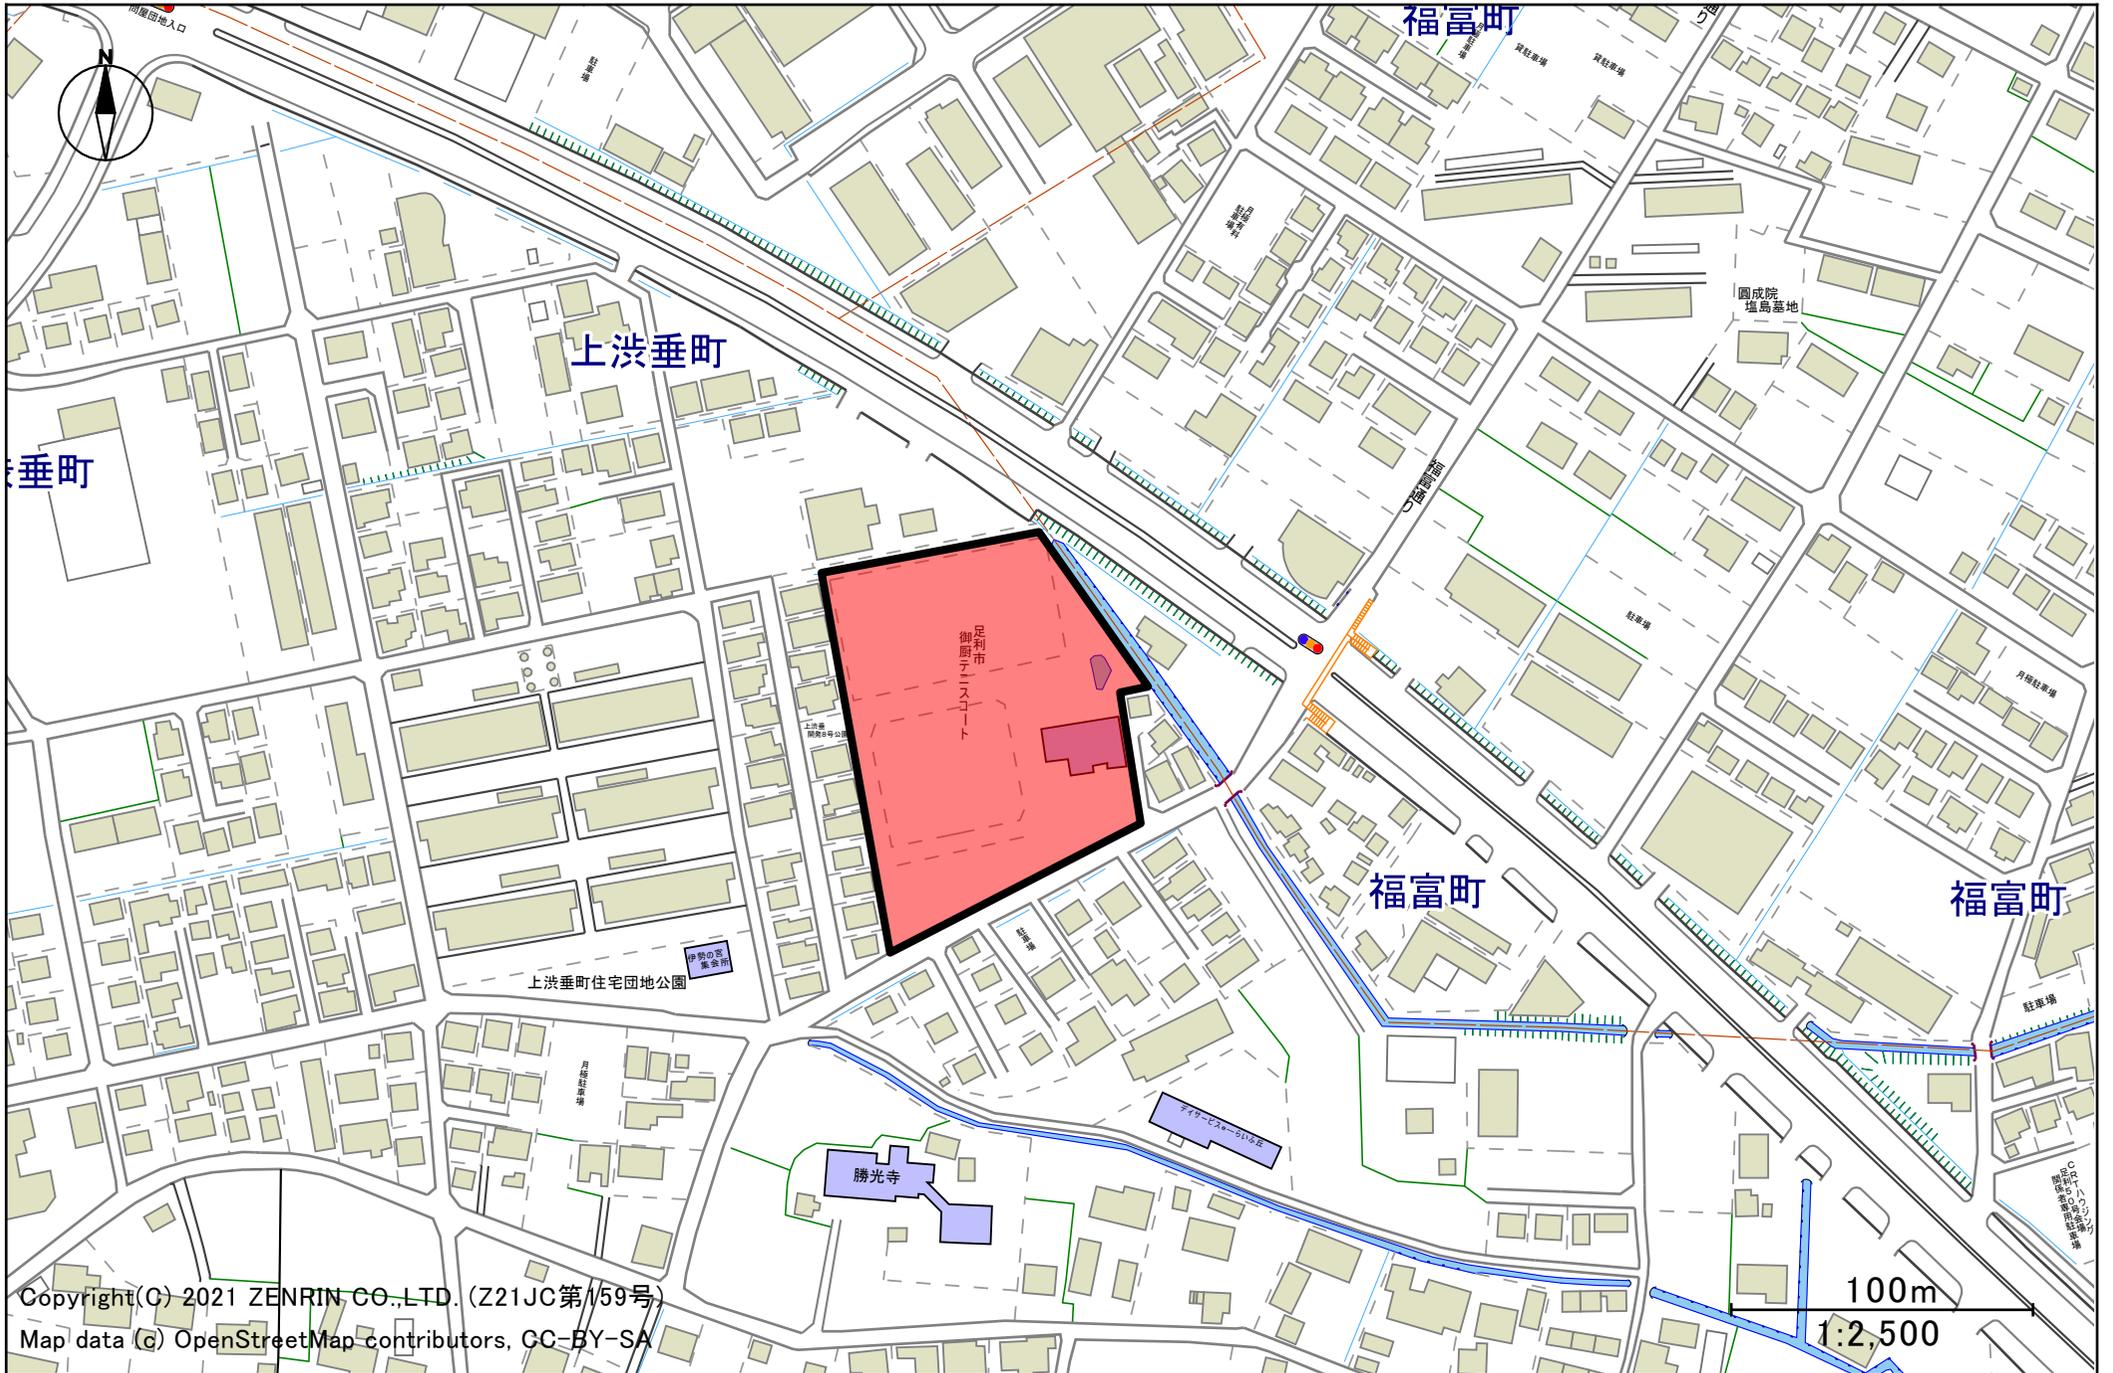

【添付資料 1】

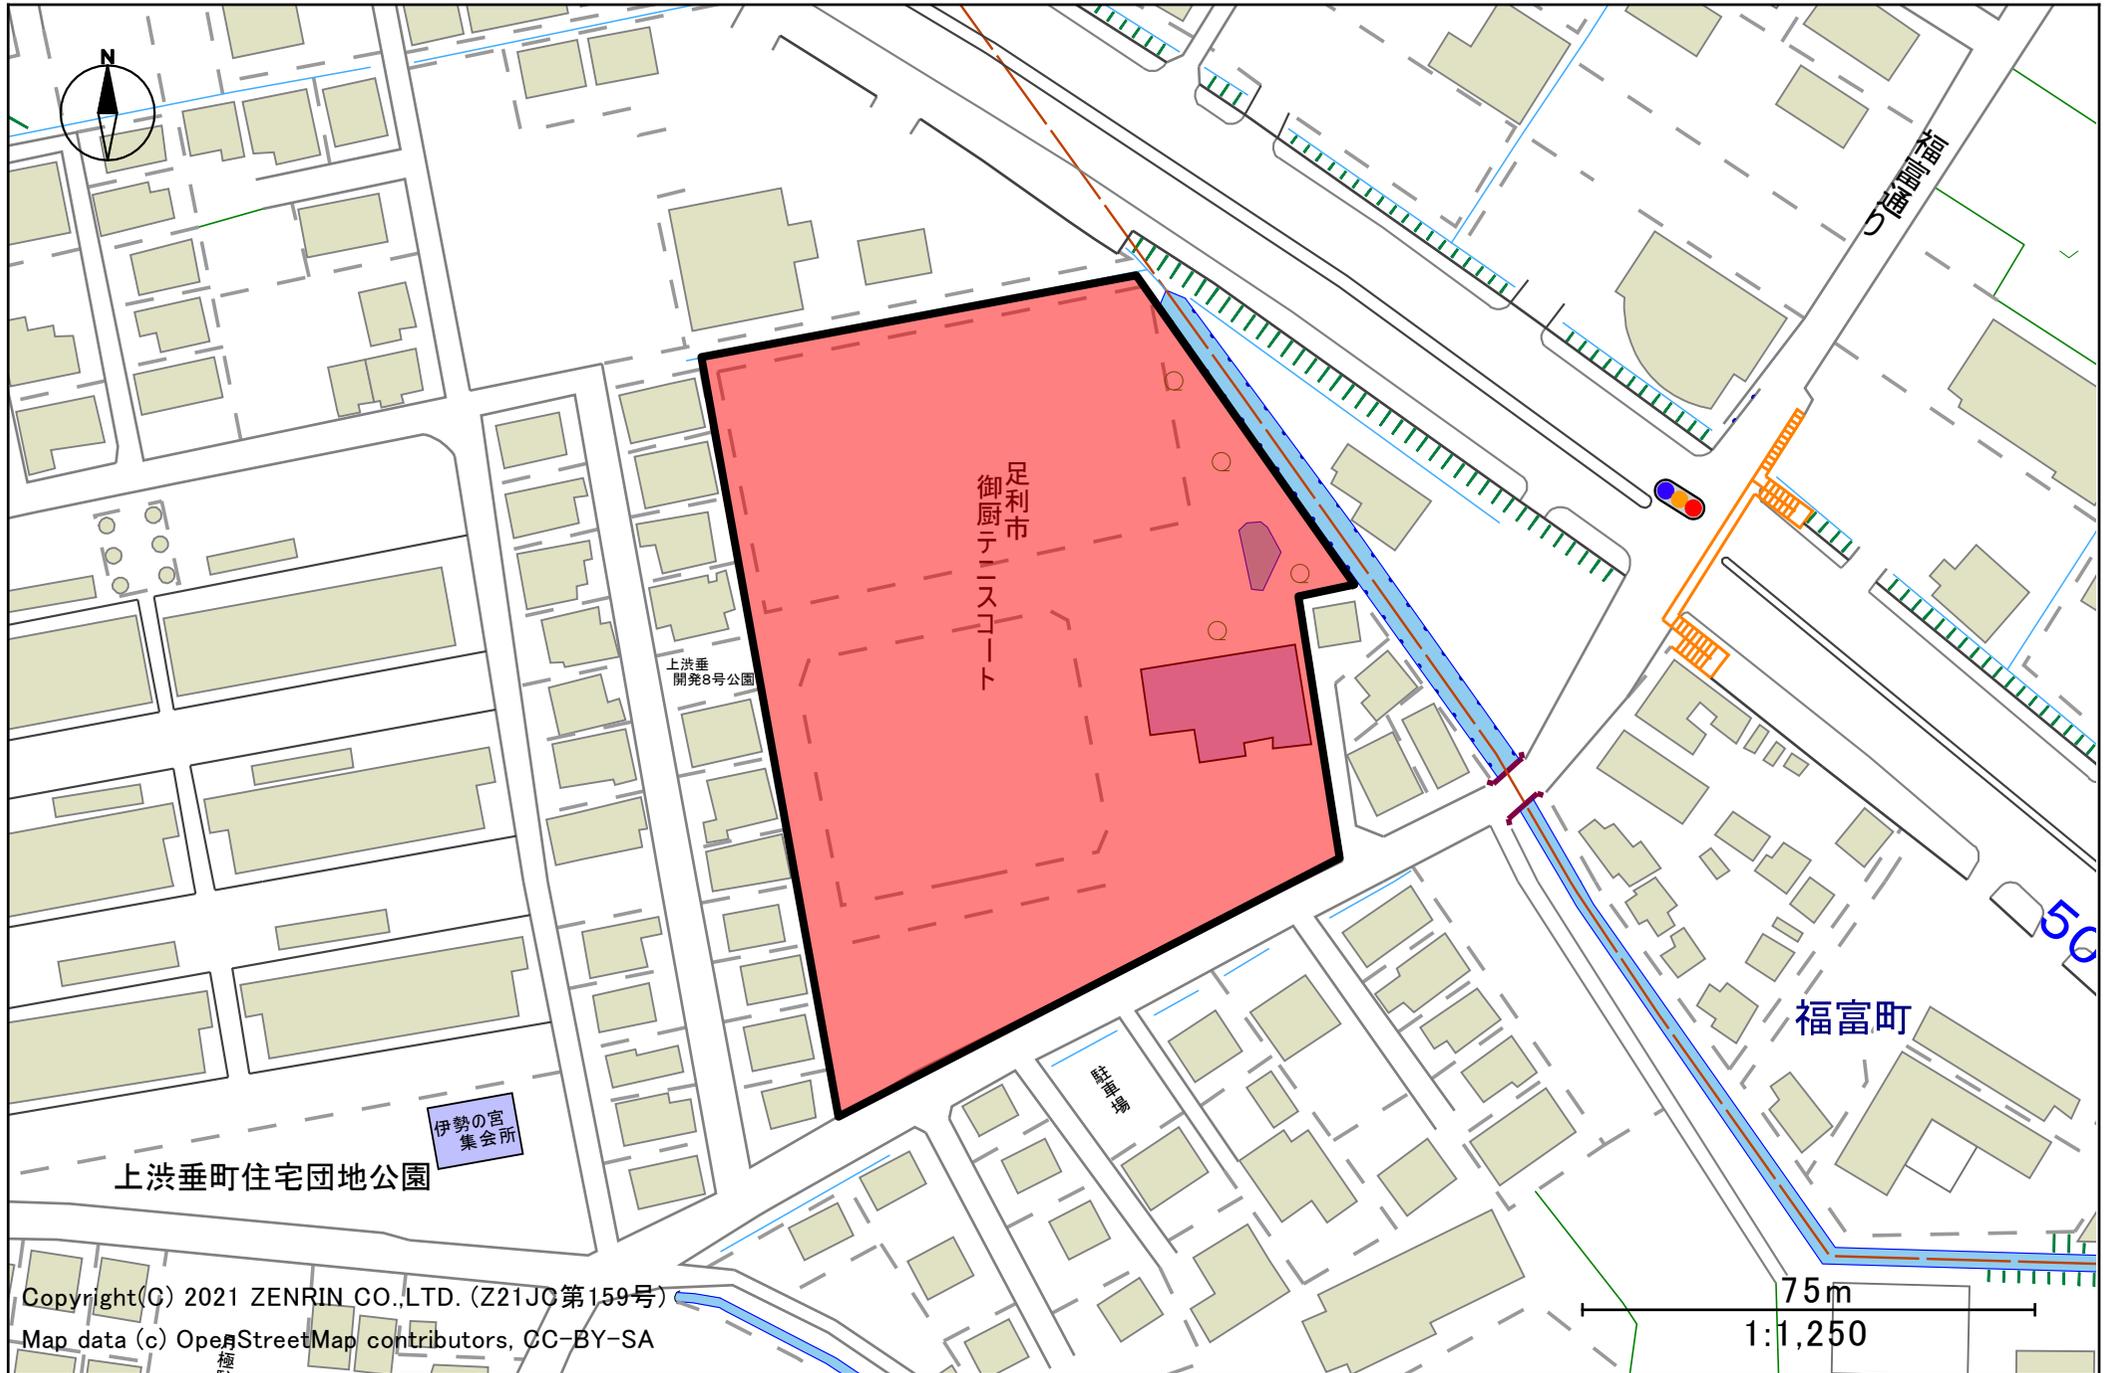

# 御厨テニスコート 平面図

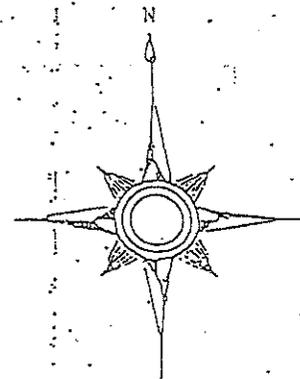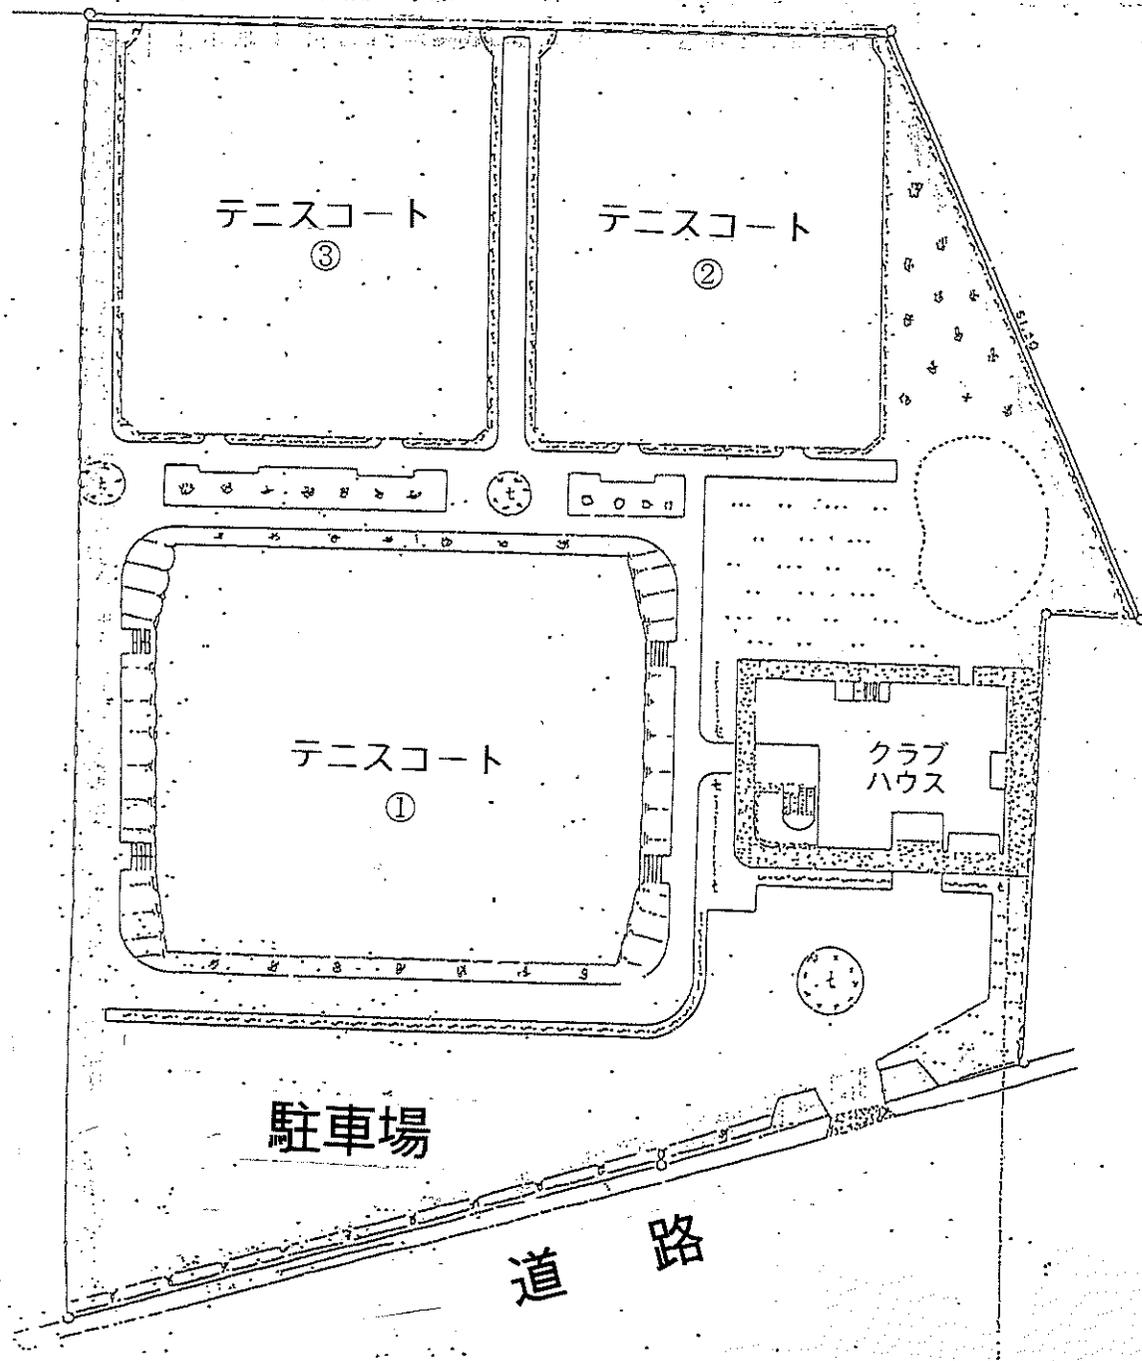

X0

X1

X2

9.900

4.500

1.800

8.100




# クラブハウス平面図

# 1F





# 2F

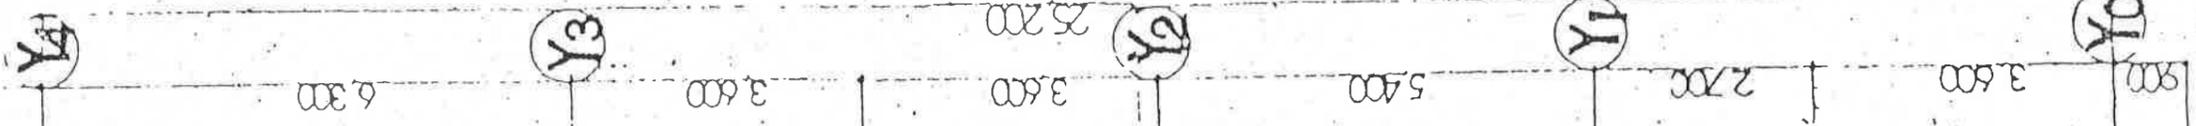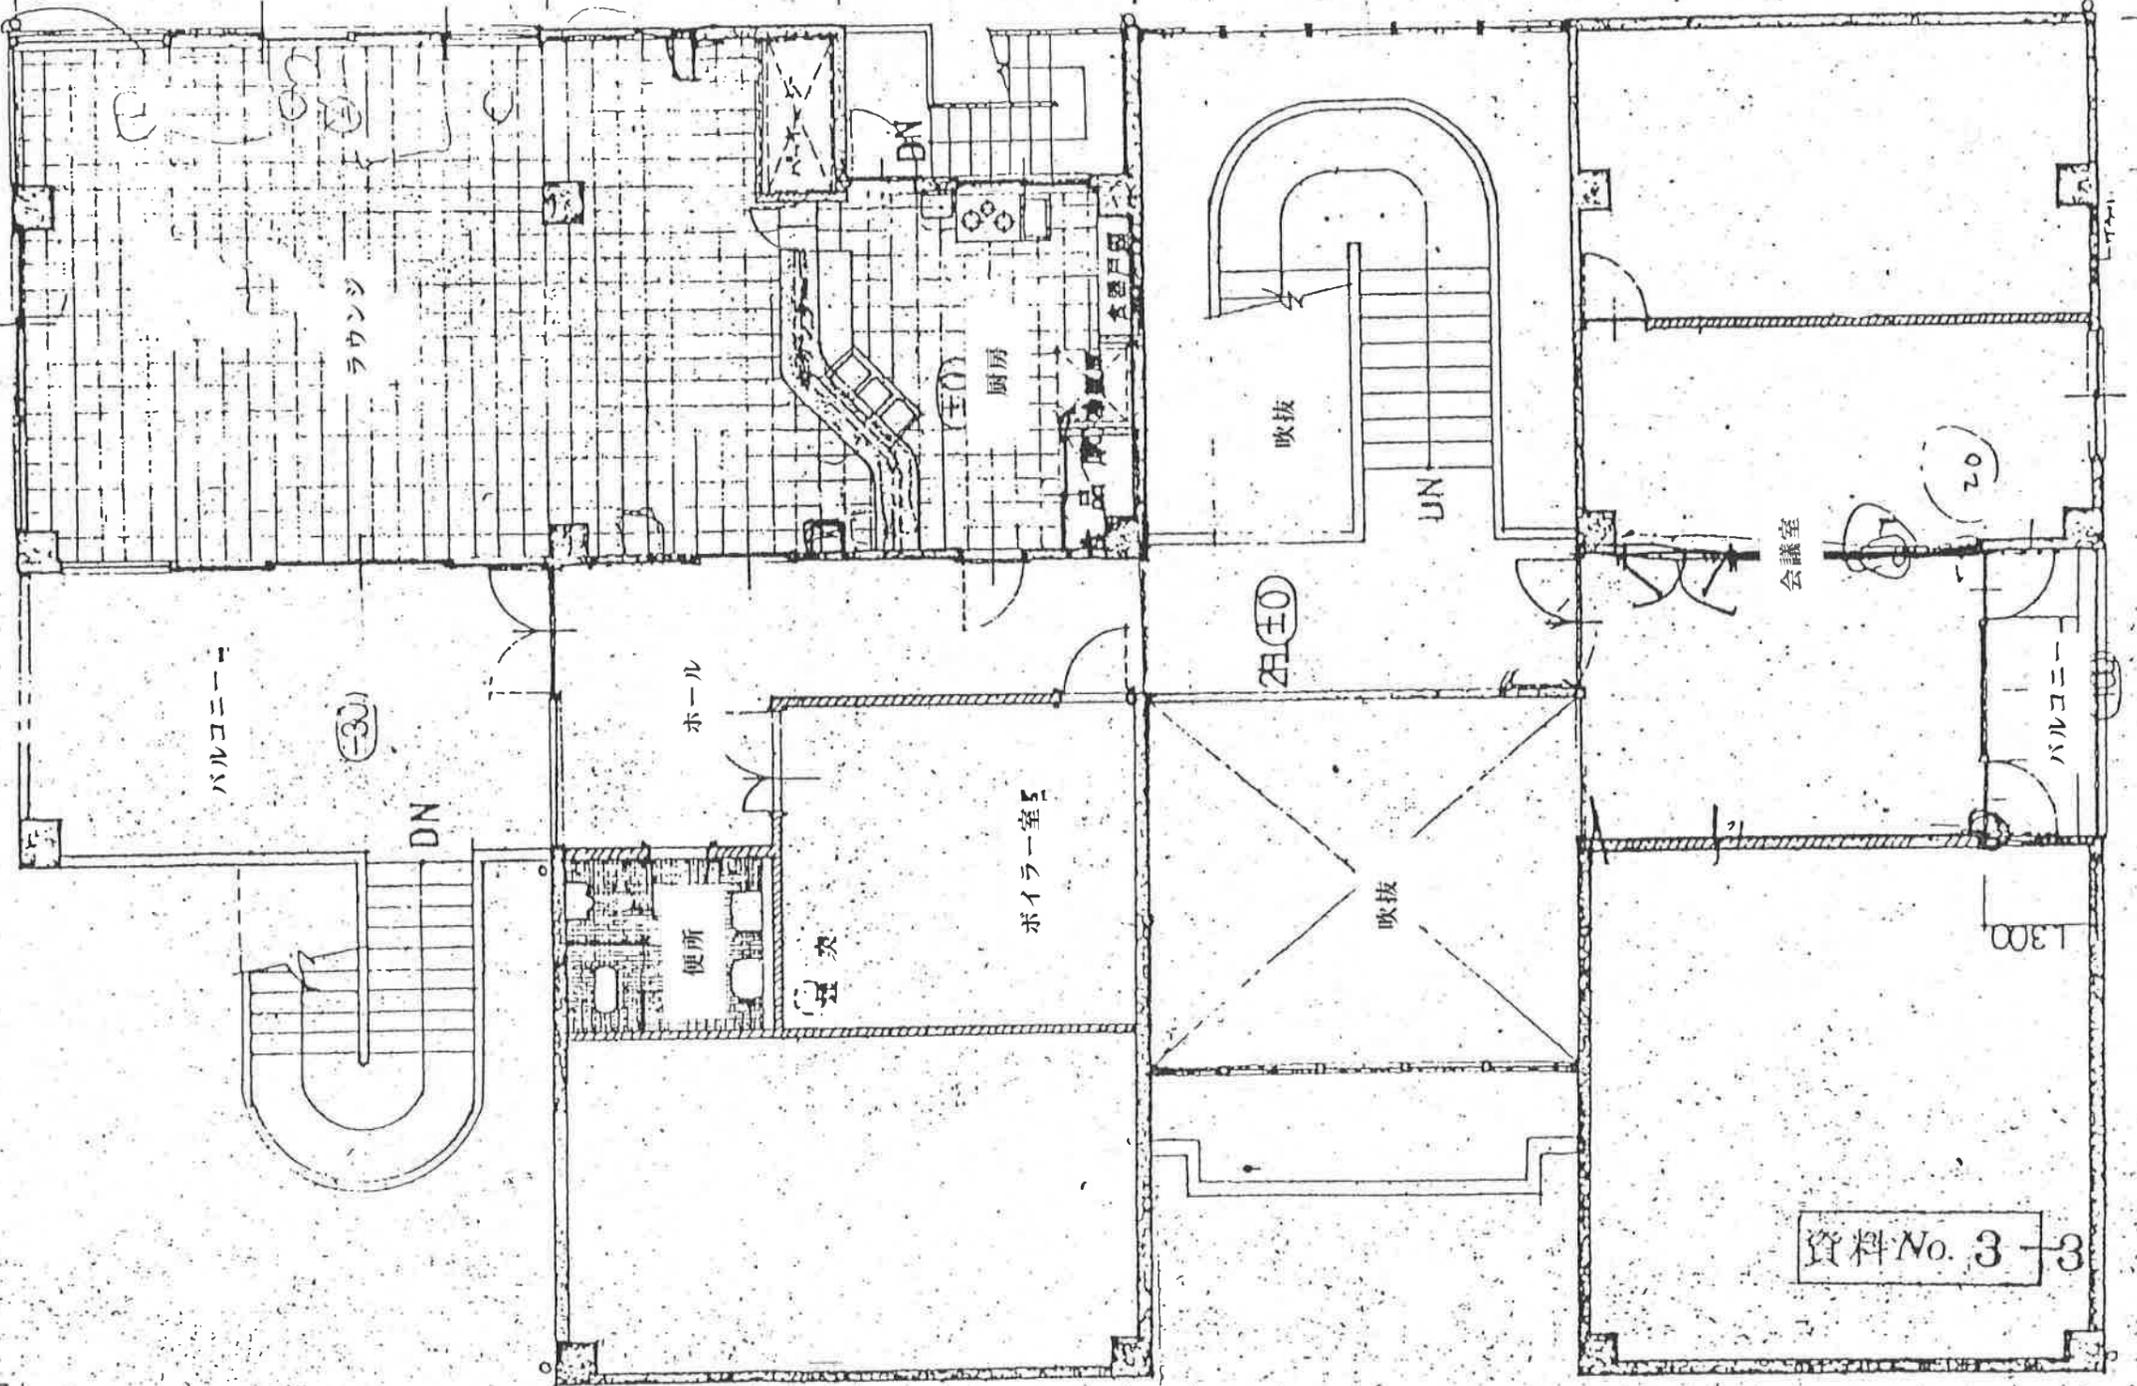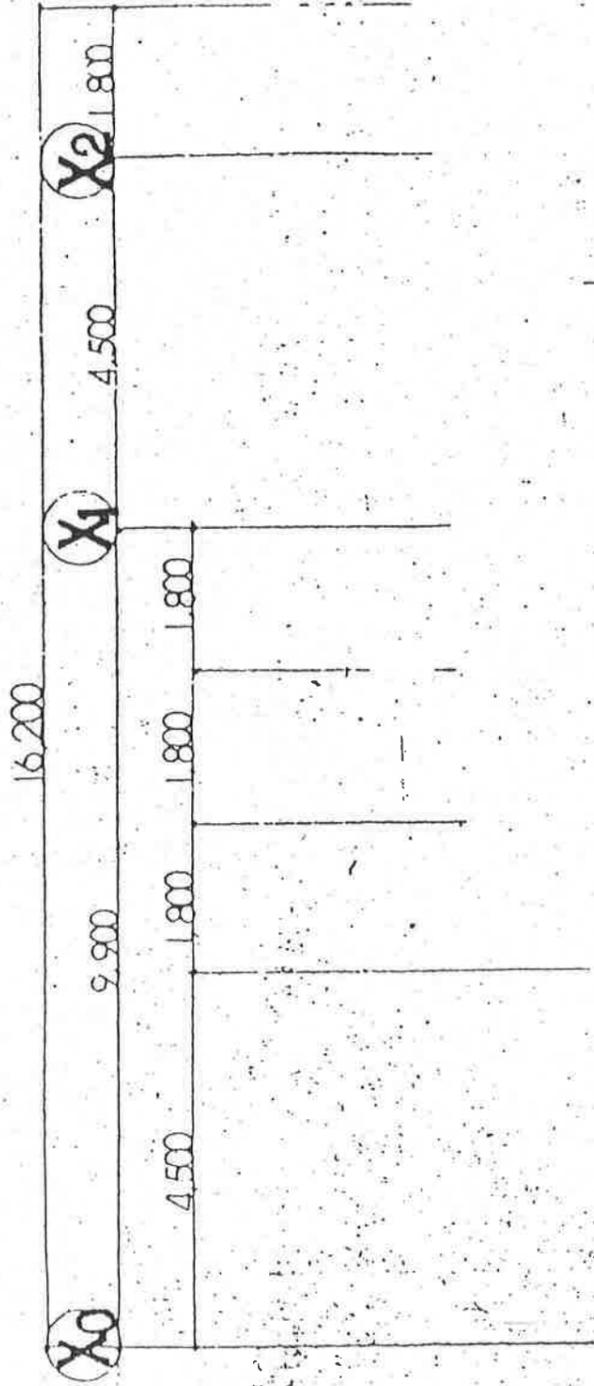

資料 No. 3-3